



Anlage zur Vorlage 025/12

Nach Netzkn. 7 5 1 3 0 2 9


Feldkarte 8 3 1 7 1 4

Straße L 9 9 Wid. 1


TK 25 7 5 1 3 Blatt 8 0

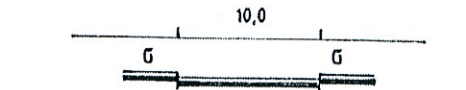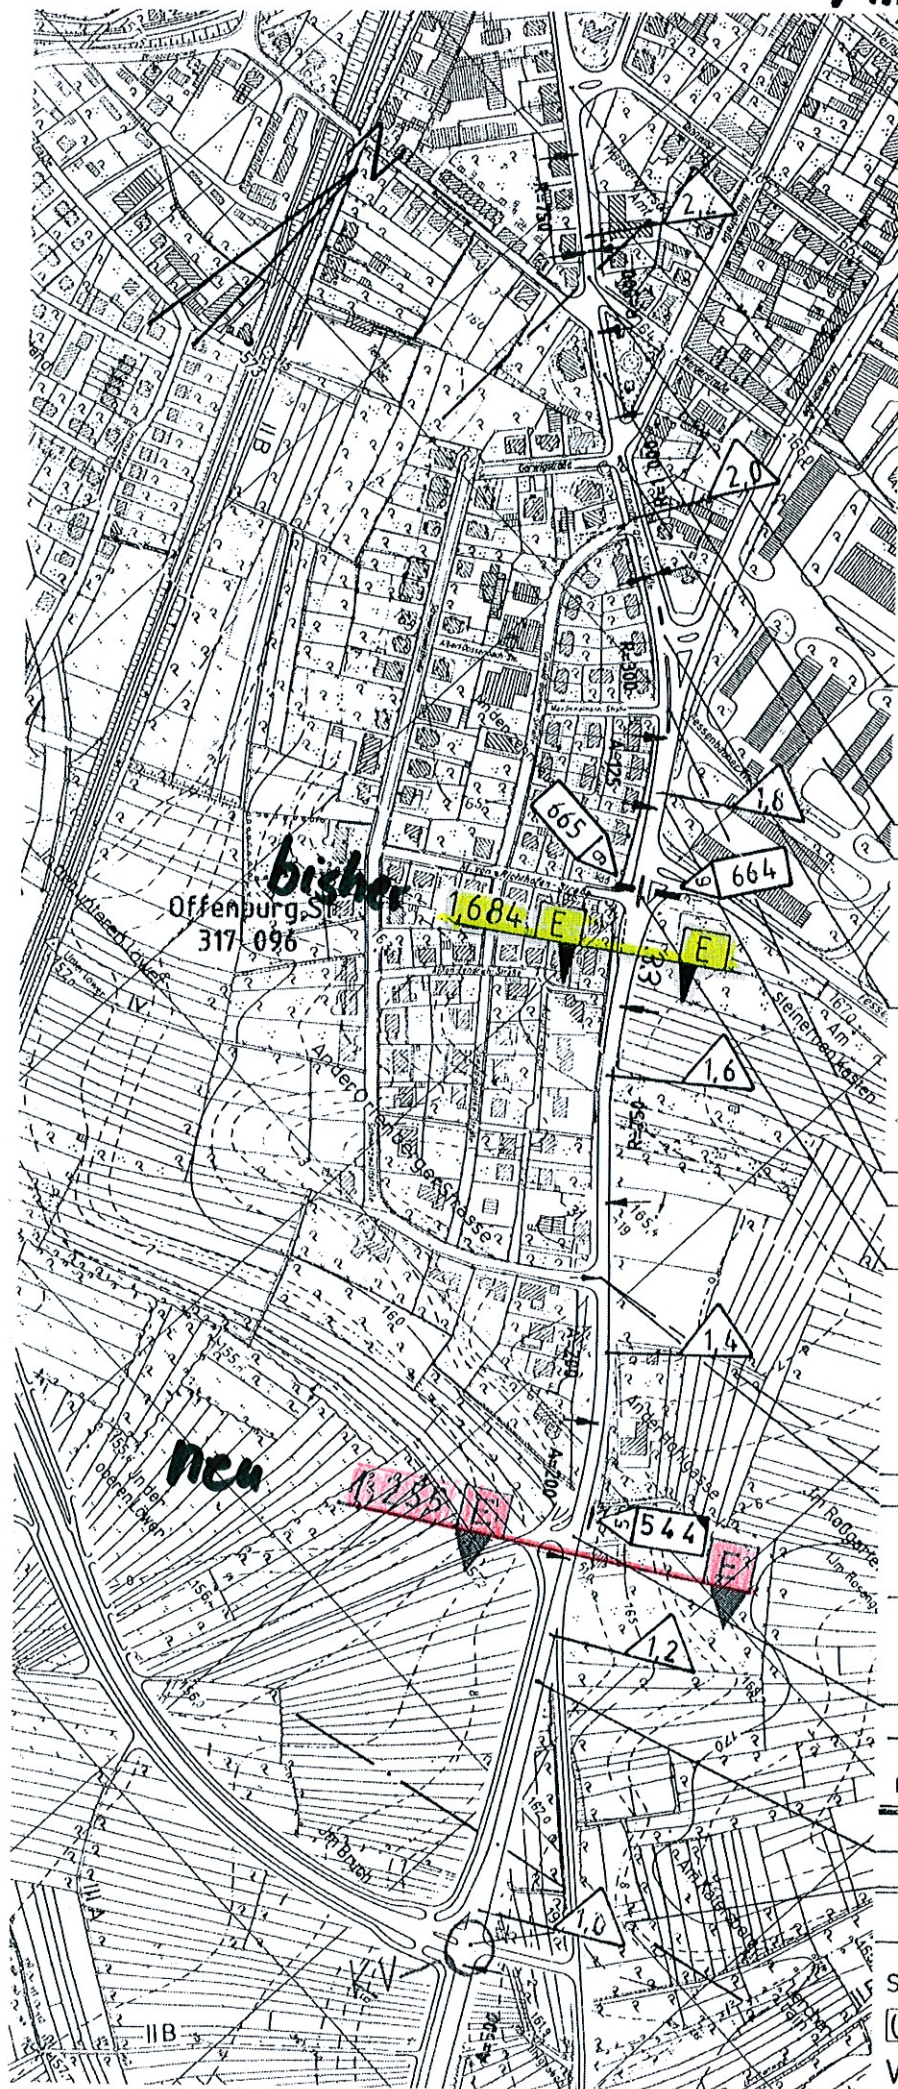

2,305

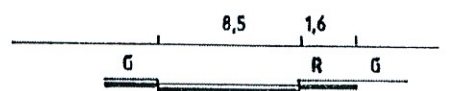


2,169

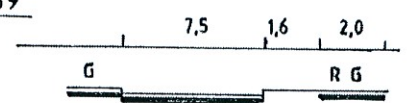


2,099

2,041

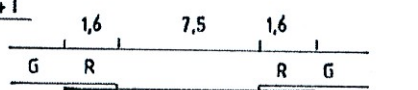


1,910

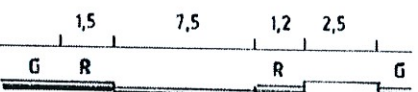

1,861


1,800

1,725

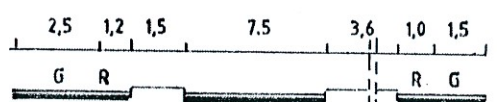


1,453

1,452

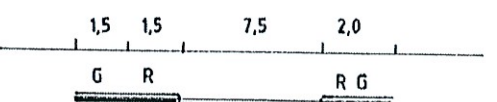

1,271

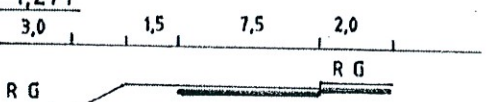

1,165

0,976

Maßstab 1 : 5000

Stand vom: 01 84 03 87

05 90 07 08

Von Netzkn. 7 5 1 3 0 1 6

7513/11/17