



Erdgeschoss | M.1:200



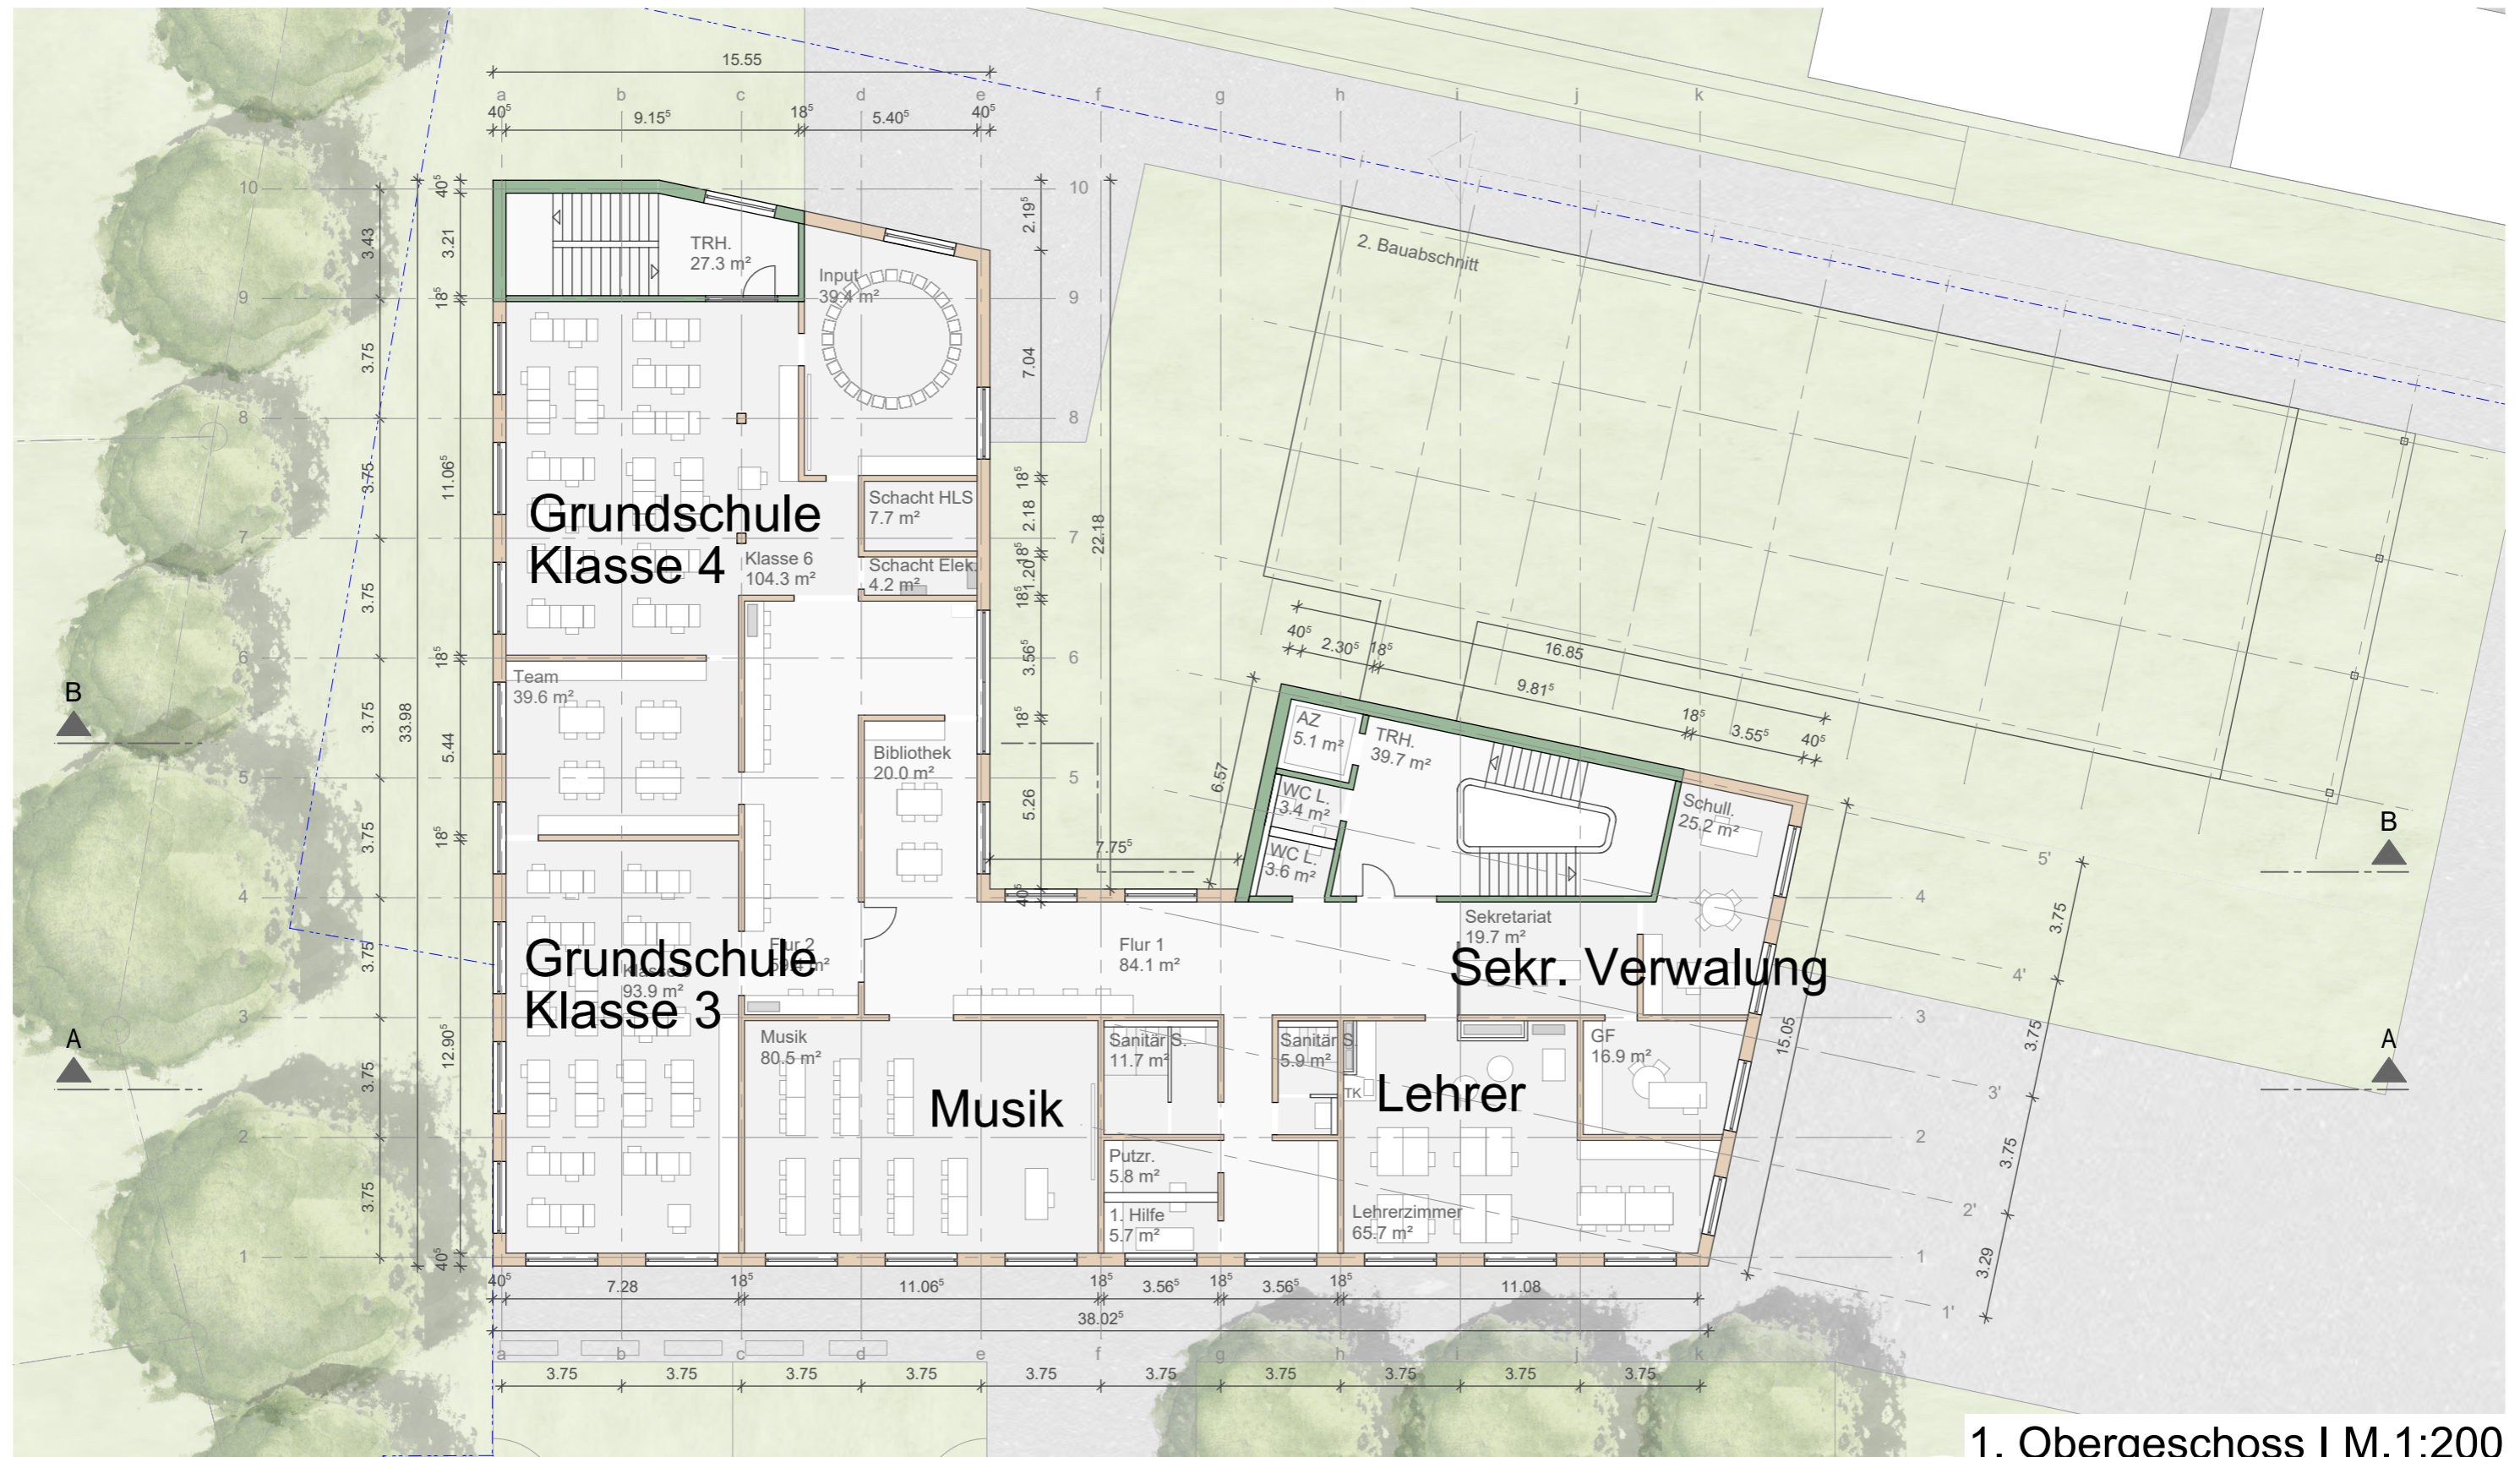

2. Obergeschoss | M.1:200

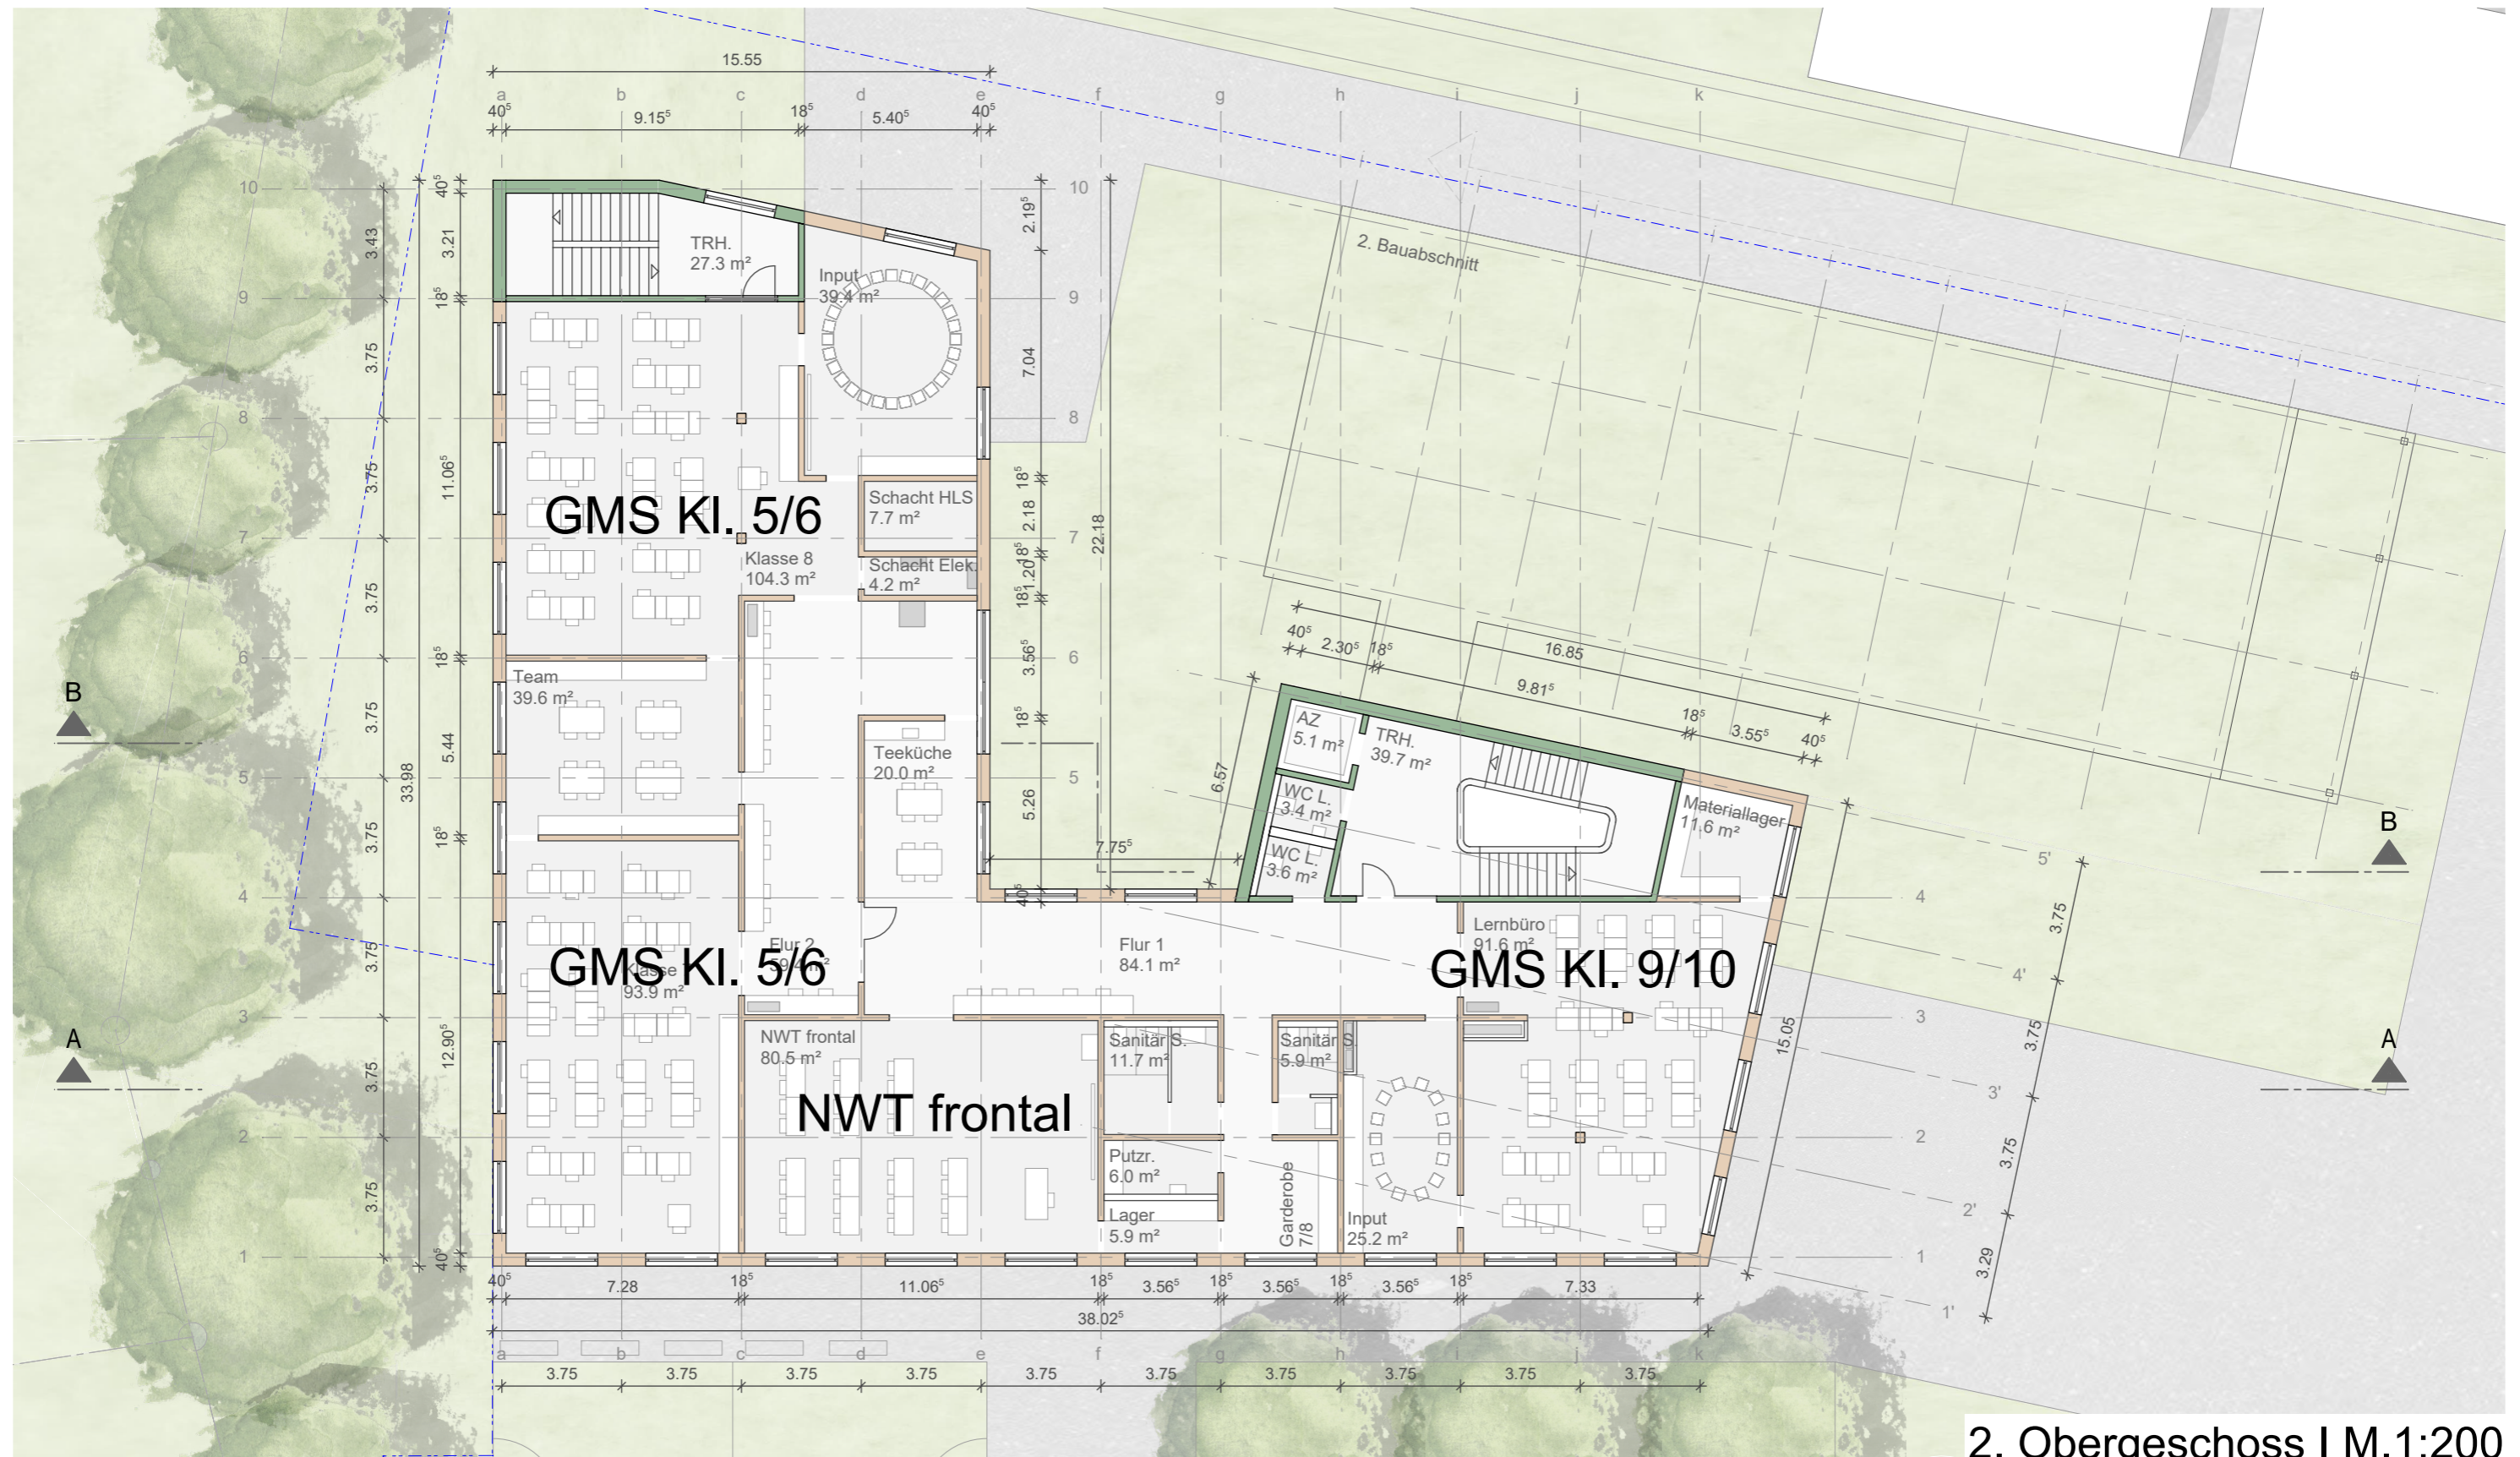